

SUBMITTED TO :
 NATIONAL LIVESTOCK BREEDING
 OFFICE.

SIGNATURE OF:
 OWNER REPRESENTATIVE

OFFICIAL USE

CONSULTING OFFICE:
 MODERN ERA ENGINEERING AND
 CONSTRUCTION PVT. LTD.
 P.M.C-08, POKHARA, KASKI, NEPAL

PSMC REG. NO. 08-294262
 CAD BY ER. RABINDRA ADHIKARI
 CHECKED BY ER. RABINDRA ADHIKARI
 NEC REG. NO. 1722 CIVIL 'A'

SIGNATURE

SCALE 1"=8'-0"

ISSUE DATE SHRAWAN 2077

SHEET NO. S-06





SUBMITTED TO :
NATIONAL LIVESTOCK BREEDING
OFFICE.

SIGNATURE OF:
OWNER REPRESENTATIVE


OFFICIAL USE

[CONSULTING OFFICE]:
MODERN ERA ENGINEERING AND
CONSTRUCTION PVT. LTD.
P.M.C.-08, POKHARA, KASKI, NEPAL


PSMC REG. NO	08-29-0262
CAD BY	ER. RABINDRA ADHIKARI
CHECKED BY	ER. RABINDRA ADHIKARI
NEC REG. NO	17722.CIVIL 'A'
SIGNATURE	
SCALE	1"=8'-0"
ISSUE DATE	SHRAWAN, 2077
SHEET NO.	S-06

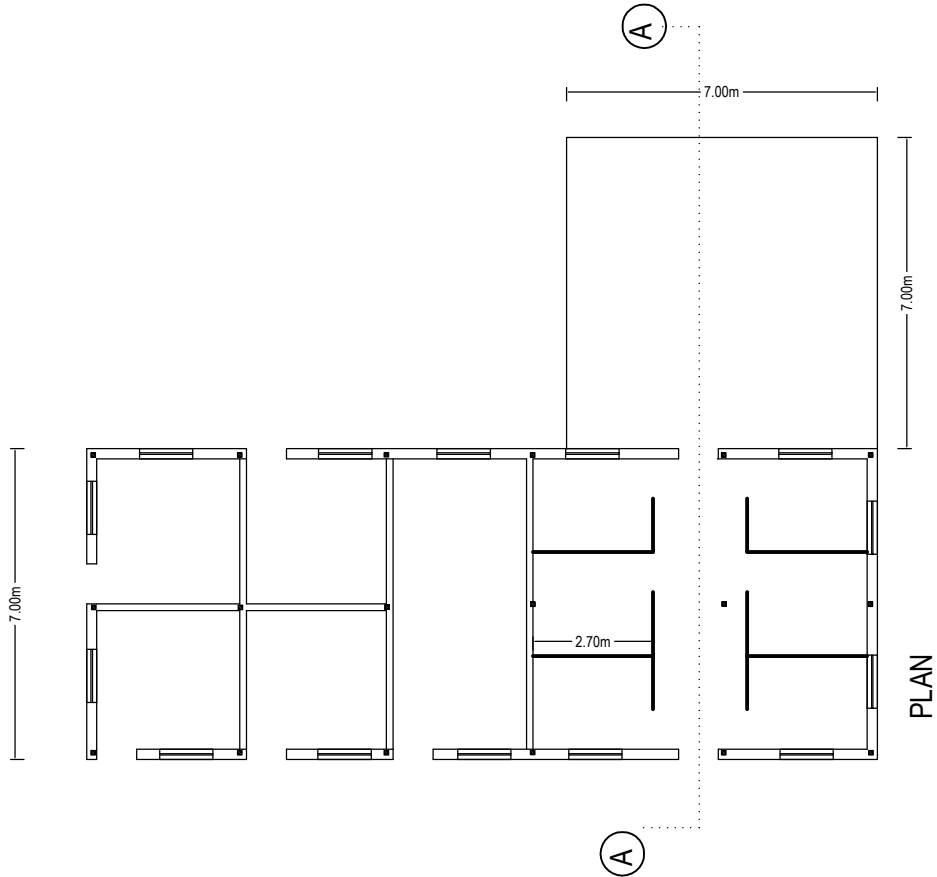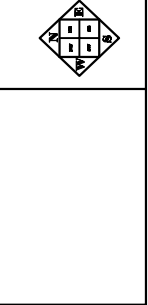


PLAN

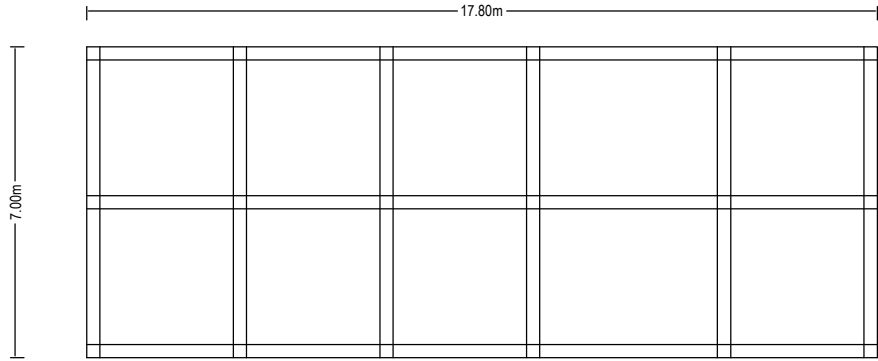


TIE BEAM PLAN

 

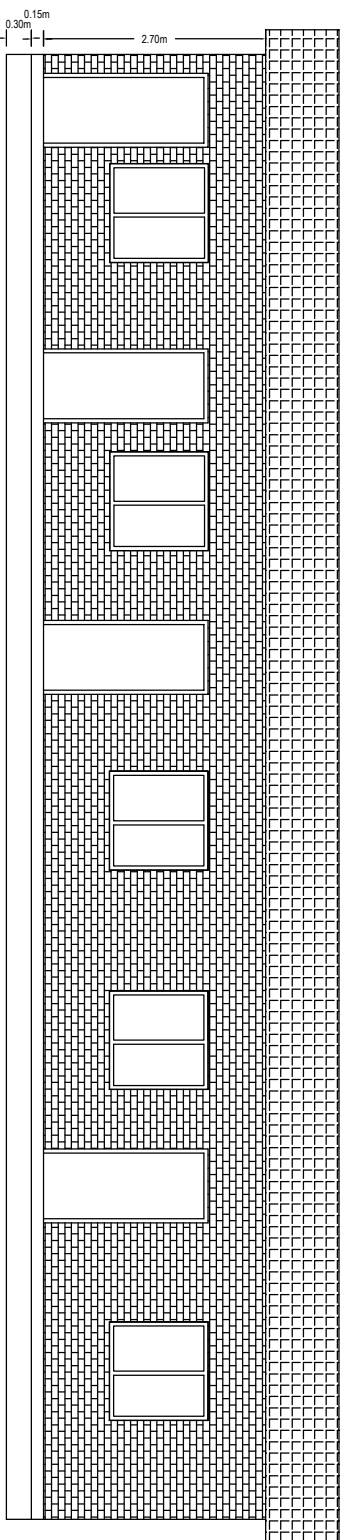

WEST ELEVATION

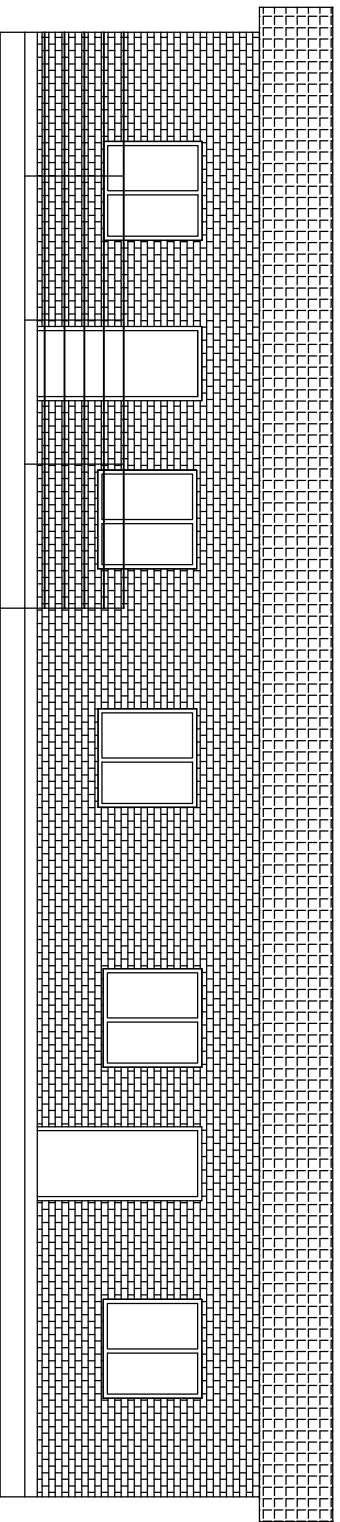

EAST ELEVATION

SUBMITTED TO :
NATIONAL LIVESTOCK BREEDING
OFFICE.

SIGNATURE OF:
OWNER REPRESENTATIVE

OFFICIAL USE

CONSULTING OFFICE:

MODERN ERA ENGINEERING AND
CONSTRUCTION PVT. LTD.

P.M.C-08, HOKHARA, KASKI, NEPAL

PSMC REG. NO 08-29-0262

CAD BY ER. RABINDRA ADHIKARI

CHECKED BY ER. RABINDRA ADHIKARI

NEC REG. NO 17722 CIVIL 'A'


SIGNATURE

SCALE 1"=8'-0"


ISSUE DATE SHRAWAN, 2077

SHEET NO. S-06



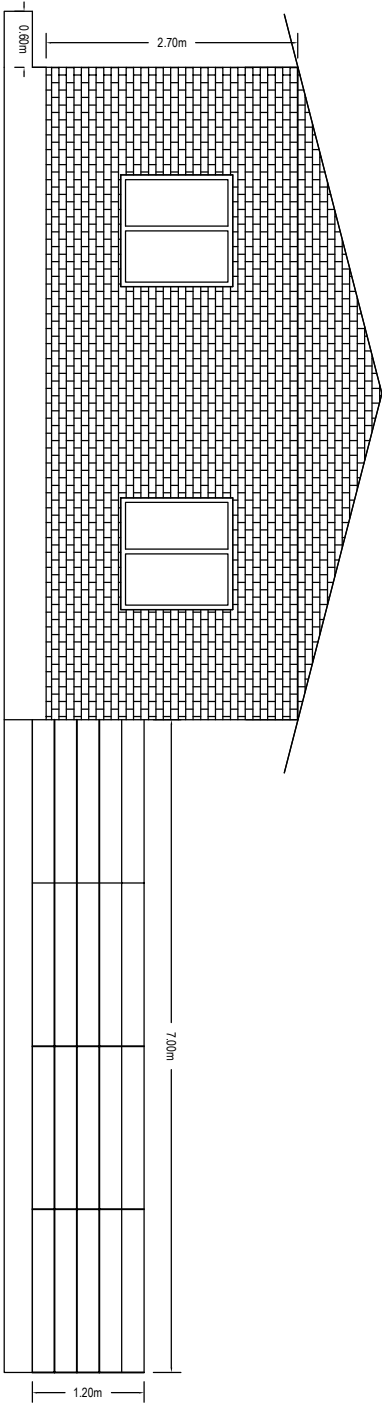

SOUTH ELEVATION

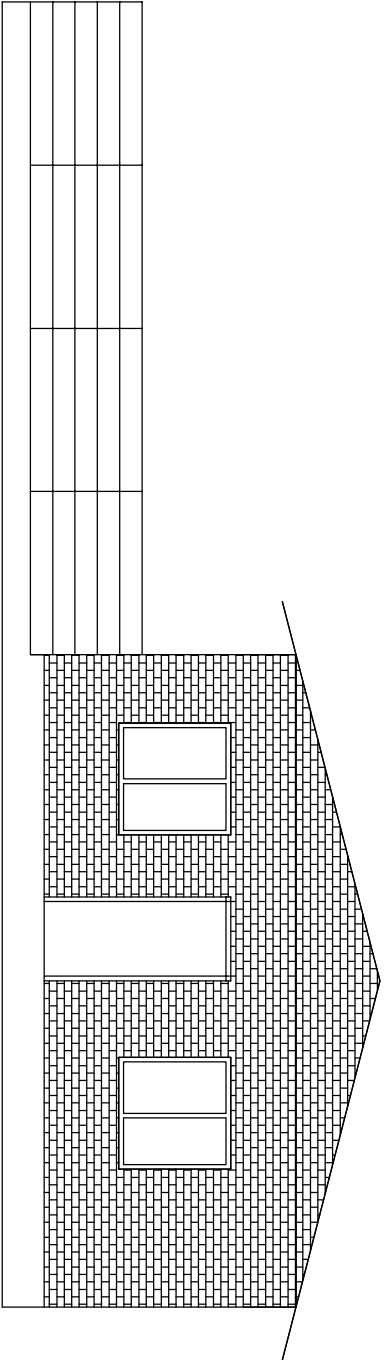

NORTH ELEVATION


SUBMITTED TO :
 NATIONAL LIVESTOCK BREEDING
 OFFICE.

SIGNATURE OF:	
OWNER	REPRESENTATIVE


OFFICIAL USE

CONSULTING OFFICE:	
MODERN ERA ENGINEERING AND CONSTRUCTION PVT. LTD.	
P.M.C-08, POKHARA, KASKI, NEPAL.	
PSMC REG. NO.	08-294262
CAD BY	ER. RABINDRA ADHIKARI
CHECKED BY	ER. RABINDRA ADHIKARI
NEC REG. NO.	17722/2011/4
SIGNATURE	
SCALE	1"=8'-0"
ISSUE DATE	SHRAWAN 2077
SHEET NO.	S-06




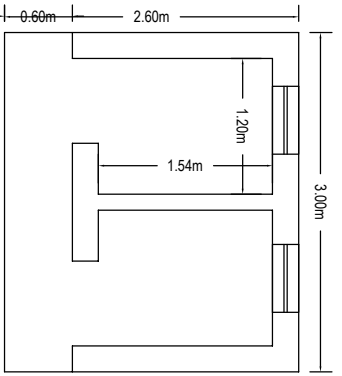

TOILET PLAN

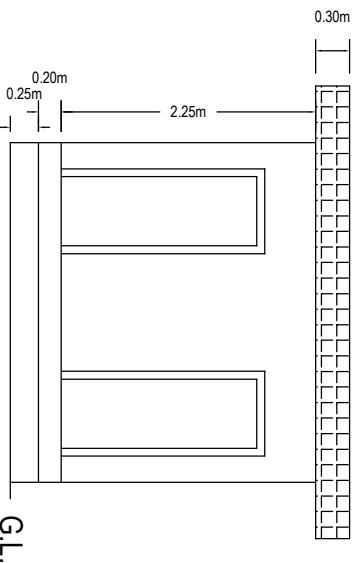

FRONT ELEVATION

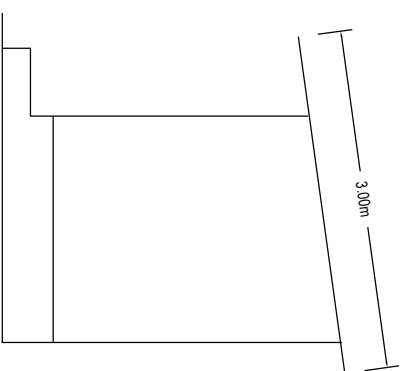

SIDE ELEVATION


SUBMITTED TO :
 NATIONAL LIVESTOCK BREEDING
 OFFICE.

SIGNATURE OF:
 OWNER REPRESENTATIVE

OFFICIAL USE

CONSULTING OFFICE:	
MODERN ERA ENGINEERING AND CONSTRUCTION PVT. LTD.	
P.M.C-08, POKHARA, KASKI, NEPAL	
PSMC REG. NO	08-29-0262
CAD BY	ER. RABINDRA ADHIKARI
CHECKED BY	ER. RABINDRA ADHIKARI
NEC REG. NO	17722 CIVIL 'A'
SIGNATURE	
SCALE	1"=8'-0"
ISSUE DATE	SIRAWAN, 2077
SHEET NO.	S-46



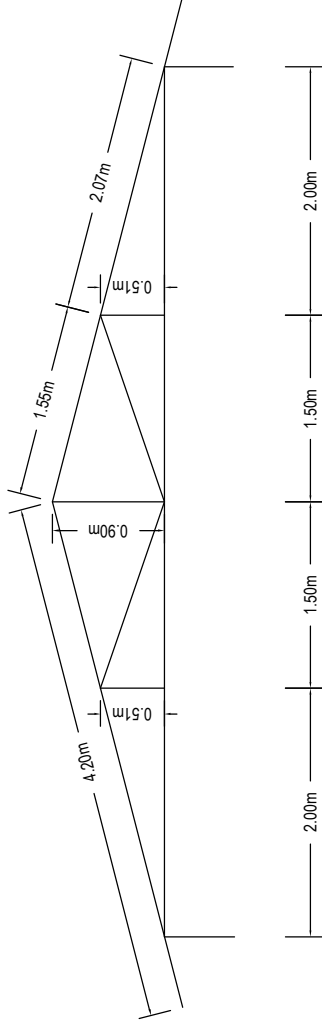

DETAIL OF TRUSS

PURLIN = 40 X 40 X 2 MM (pipe)
 TRUSS BOARDER PIPE = 50 X 50 X 2 MM(pipe)
 INCLINED MEMBER = 40 X 40 X 2 MM(pipe)

SUBMITTED TO :
 NATIONAL LIVESTOCK BREEDING
 OFFICE.

OWNER
 SIGNATURE OF:
 REPRESENTATIVE

OFFICIAL USE

[CONSULTING OFFICE:]

MODERN ERA ENGINEERING AND
 CONSTRUCTION PVT. LTD.

P.M.C.-08, POKHARA, KASKI, NEPAL

PSMC REG. NO 08-29-0262

CAD BY ER. RABINDRA ADHIKARI

CHECKED BY ER. RABINDRA ADHIKARI

NEC REG. NO 17722.CIVIL 'A'



SIGNATURE

SCALE 1"=8'-0"

ISSUE DATE SHRAWAN, 2077

SHEET NO. 5-06



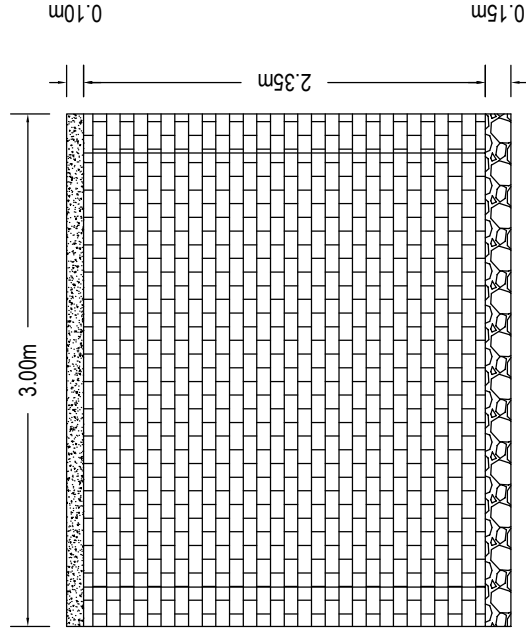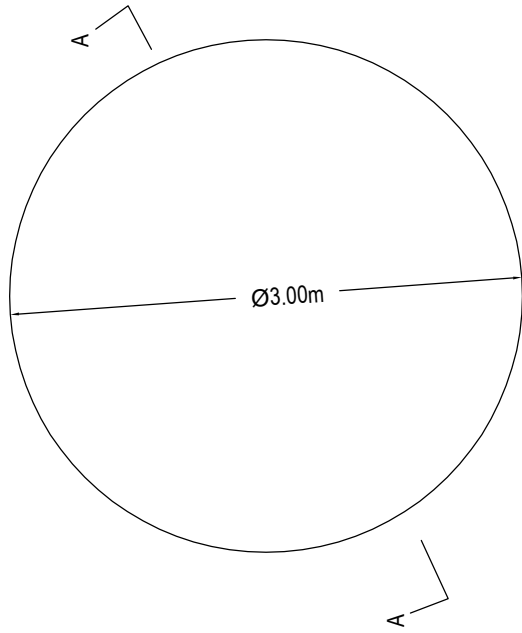

SUBMITTED TO :
NATIONAL LIVESTOCK BREEDING
OFFICE.

OWNER
SIGNATURE OF:
REPRESENTATIVE

OFFICIAL USE

[CONSULTING OFFICE:]

MODERN ERA ENGINEERING AND
CONSTRUCTION PVT. LTD.

P.M.C.-08, POKHARA, KASKI, NEPAL

PSMC REG. NO 08-29-0262

CAD BY ER. RABINDRA ADHIKARI

CHECKED BY ER. RABINDRA ADHIKARI

NEC REG. NO 17722.CIVIL 'A'

SIGNATURE

SCALE 1"=8'-0"


ISSUE DATE SHRAWAN, 2077

SHEET NO. S-06



SOAKPIT SECTION AT:A-A

SOAKPIT PLAN

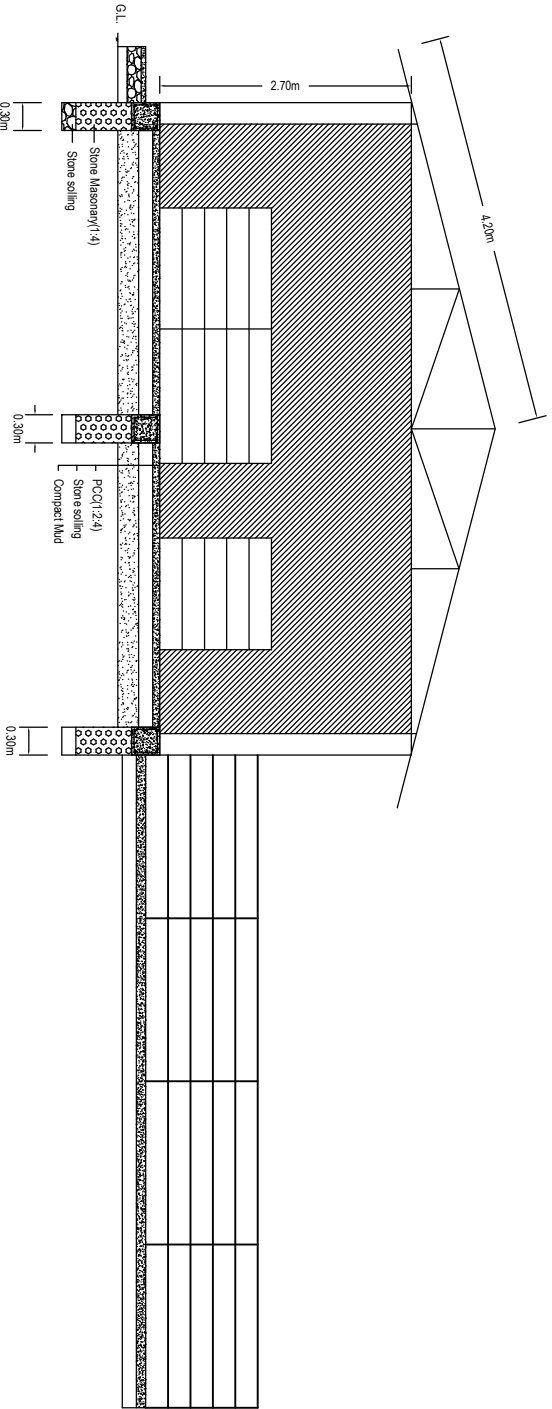

SECTION AT A-A


SUBMITTED TO :
 NATIONAL LIVESTOCK BREEDING
 OFFICE.

SIGNATURE OF:
 OWNER REPRESENTATIVE

OFFICIAL USE

CONSULTING OFFICE:	
MODERN ERA ENGINEERING AND CONSTRUCTION PVT. LTD.	
P.M.C-08, POKHARA, KASKI, NEPAL.	
PSMC REG. NO.	08-294262
CAD BY	ER. RABINDRA ADHIKARI
CHECKED BY	ER. RABINDRA ADHIKARI
NEC REG. NO.	1722 CIVIL 'A'
SIGNATURE	
SCALE	1"=8'-0"
ISSUE DATE	SHRAWAN, 2077
SHEET NO.	S-06



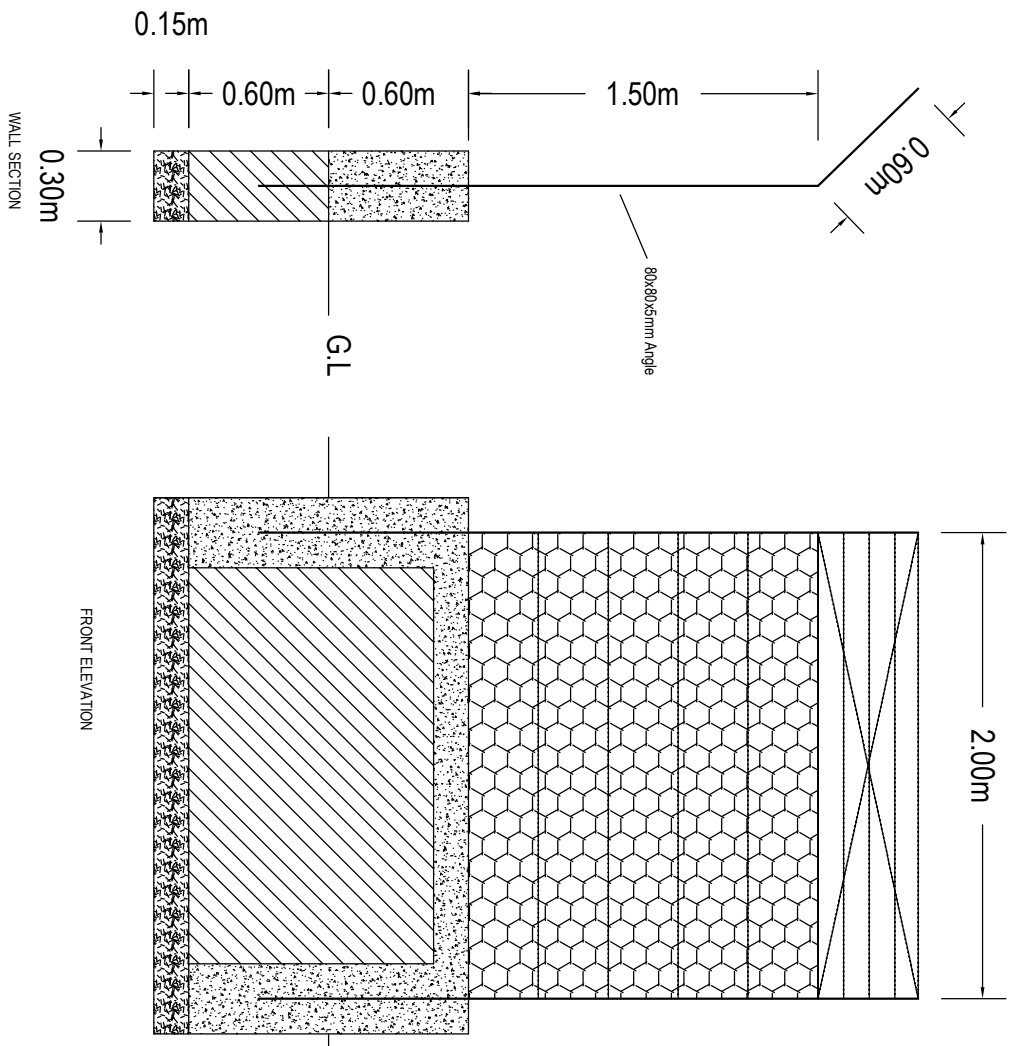

SUBMITTED TO :
 NATIONAL LIVESTOCK BREEDING
 OFFICE.

SIGNATURE OF:
 OWNER REPRESENTATIVE

OFFICIAL USE

CONSULTING OFFICE:	
MODERN ERA ENGINEERING AND CONSTRUCTION PVT. LTD.	
P.M.C-08, POKHARA, KASKI, NEPAL	
PSMC REG. NO.	08-294262
CAD BY	ER. RABINDRA ADHIKARI
CHECKED BY	ER. RABINDRA ADHIKARI
NEC REG. NO.	1722/2011/4
SIGNATURE	
SCALE	1"=8'-0"
ISSUE DATE	SHRAWAN 2077
SHEET NO.	S-06

